


LANDESDENKMALAMT

Genehmigt mit Schreiben


4884 / 11.12.1992

Approvato con lettera
SOPRINTENDENZA PROV.
AI BENI CULTURALI

Landeskonservator (Soprintendente)

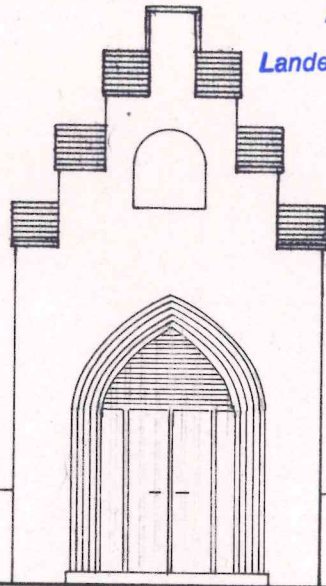

NORD - WEST

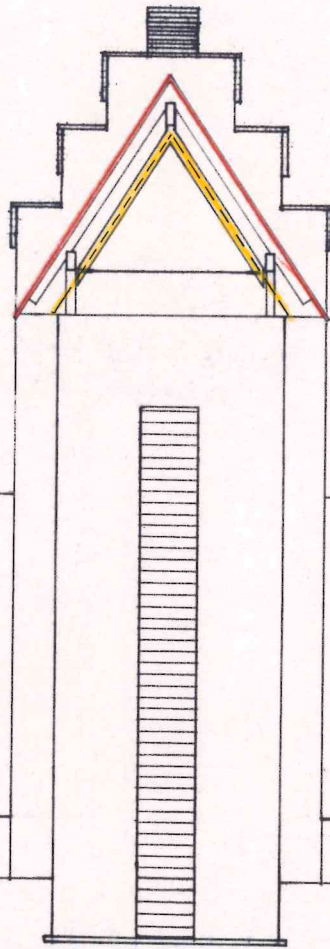

GEMEINDE FELDTHURNIS
COMUNE DI VECTURNO
22.DIC.1992
Prot. Nr. 3788
KAT. KL. BAND.

SÜD - OST

MAYR FINGERLE
CHITEKT

BATZENHÄUSL
A HOFERSTR32
39100 BOZEN
0471 / 975091

KAT. GEM. FELDTHURNS


M.:1:100

ERWEITERUNG DER FRIEDHOFSKAPELLE

GP.823 B.P. 378


V A R I A N T E 2

NR. 23.

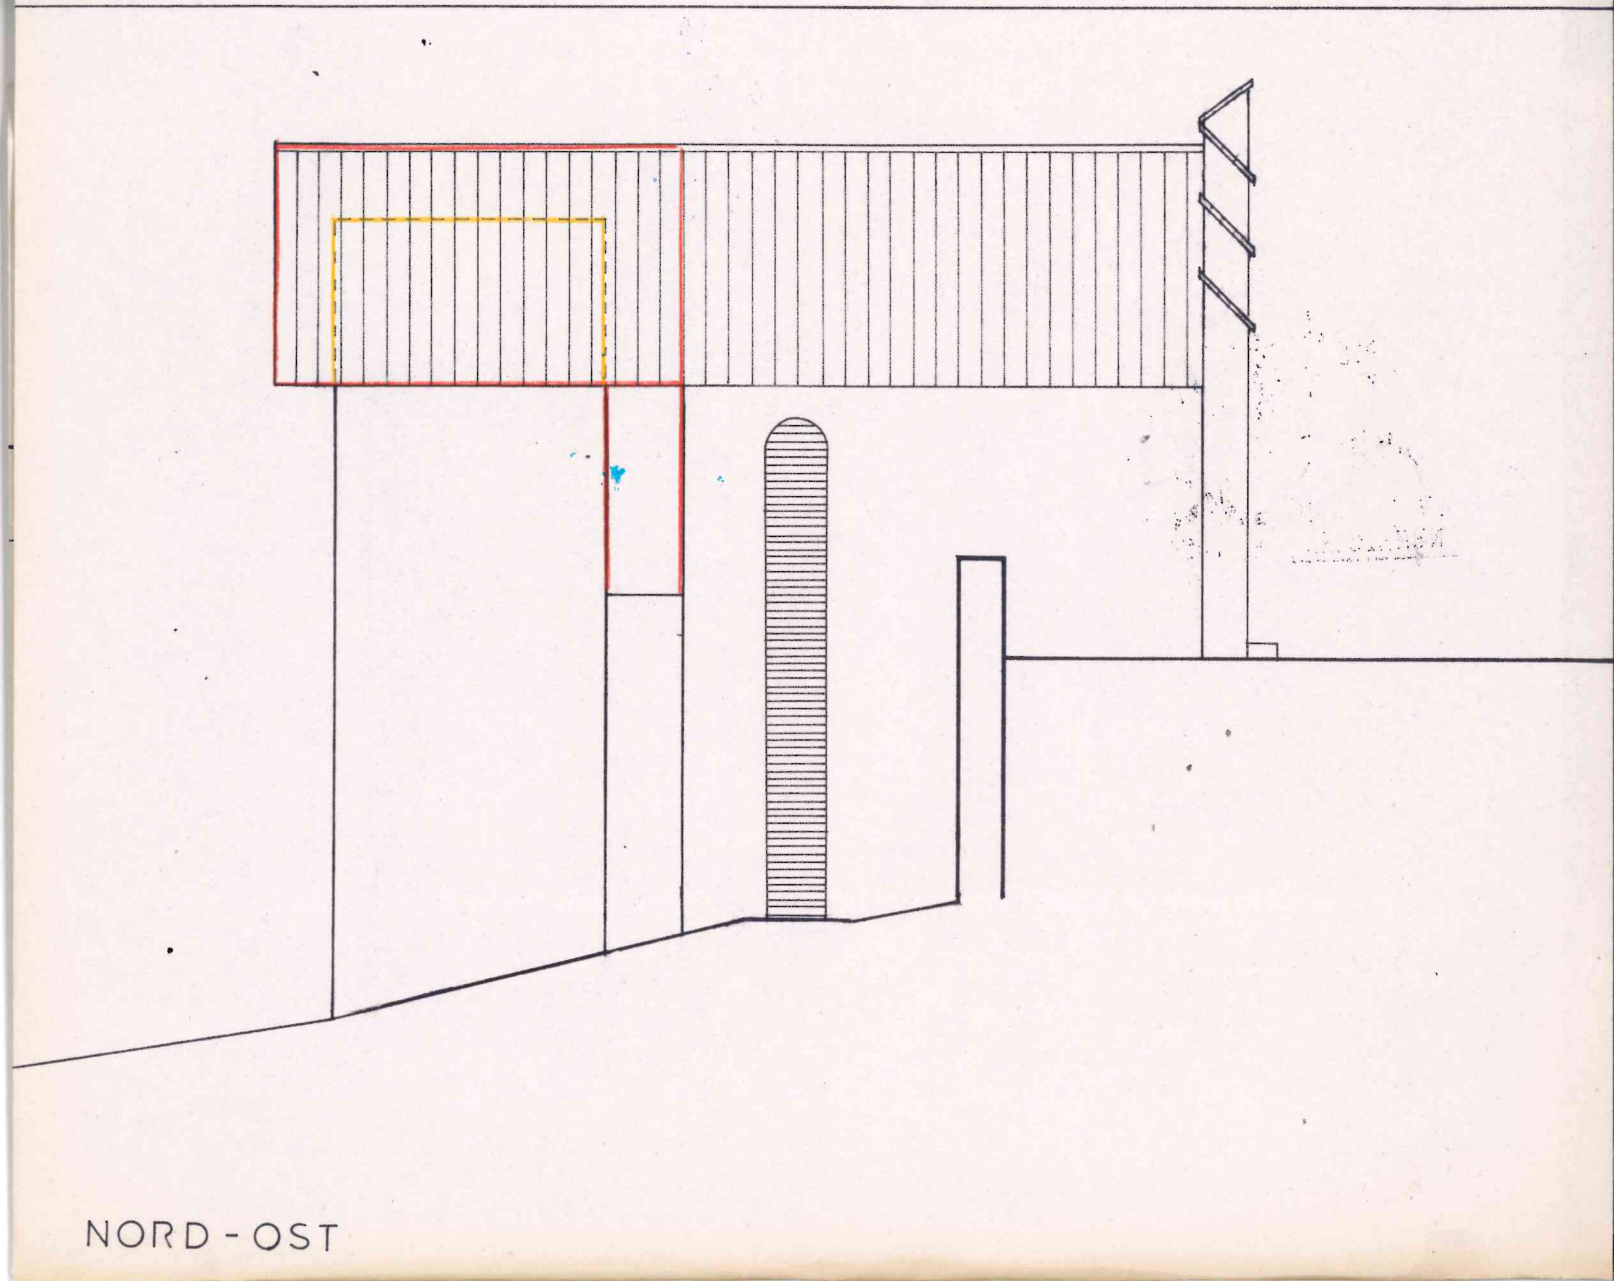



NORD - OST

SCHNITT

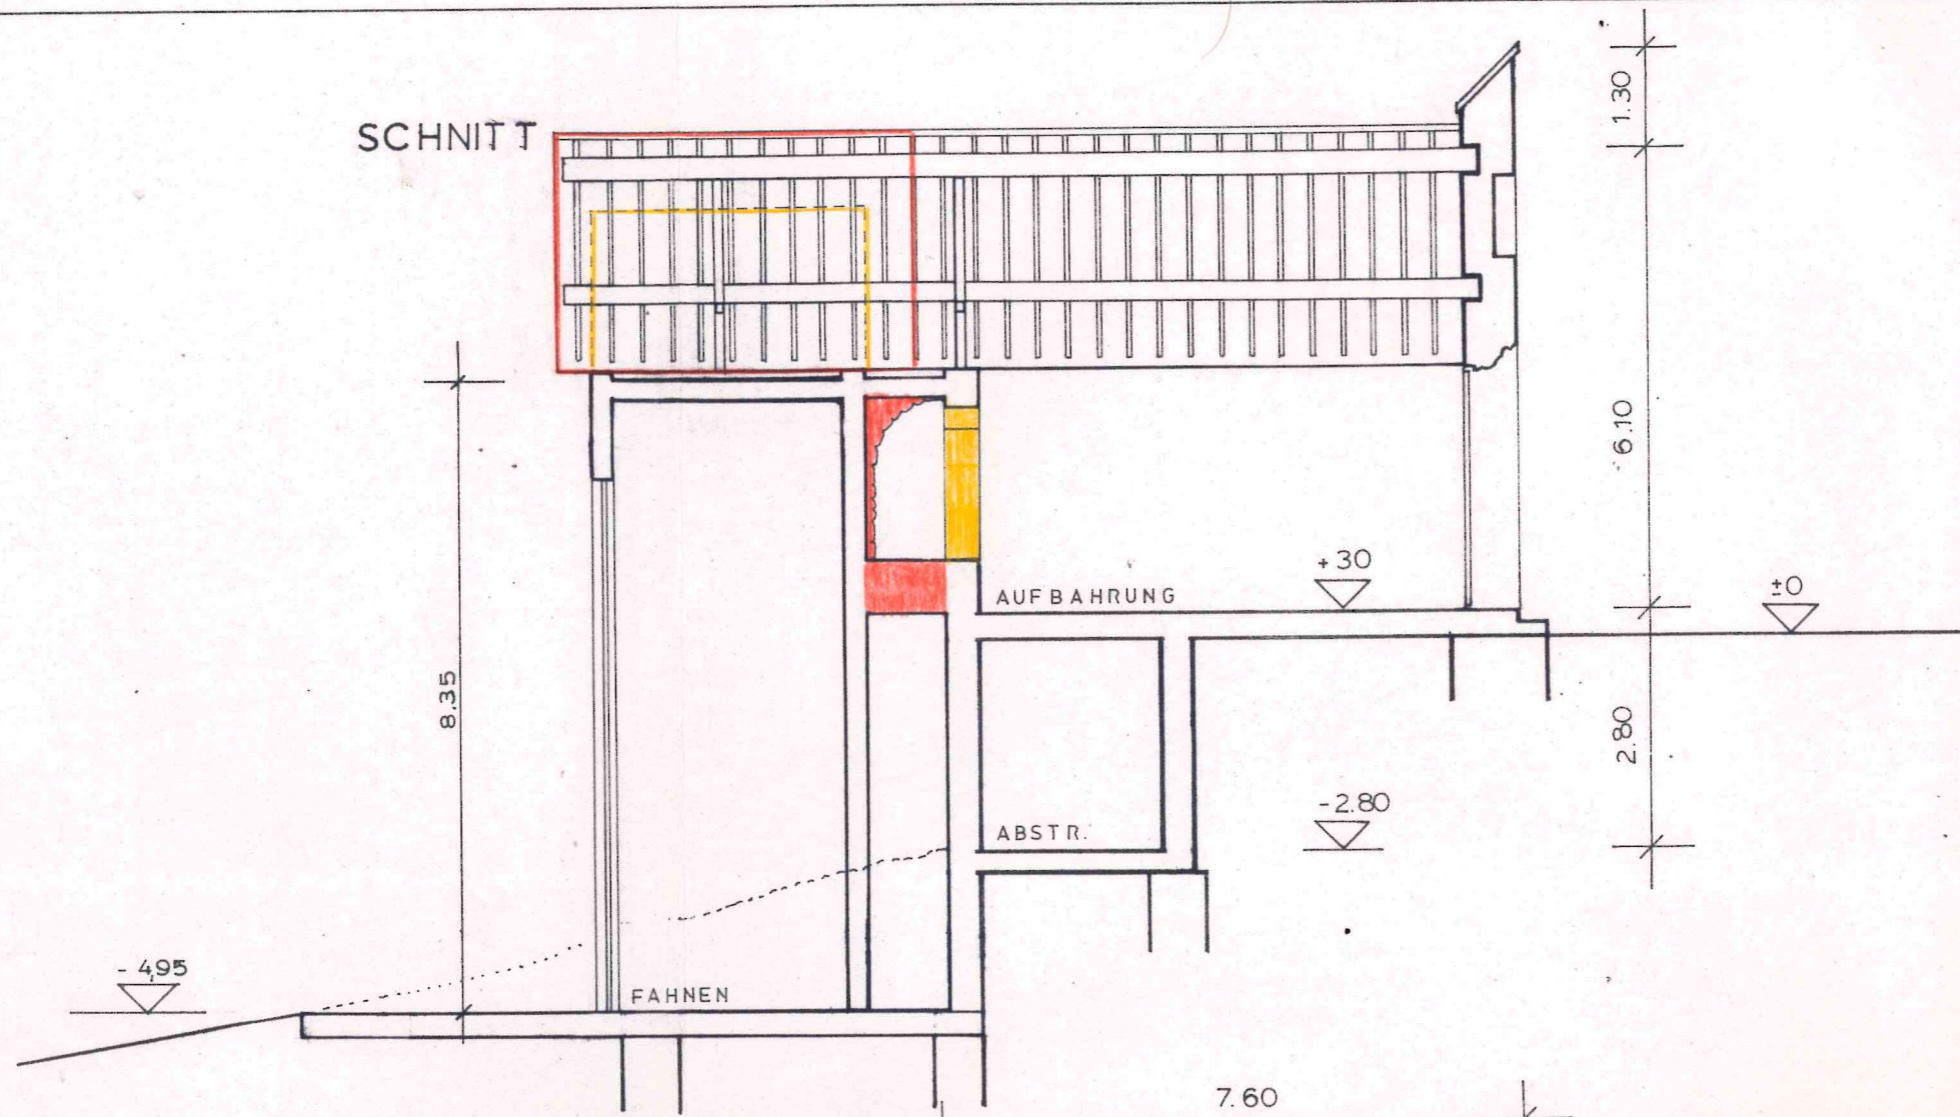

GRUNDRISSE

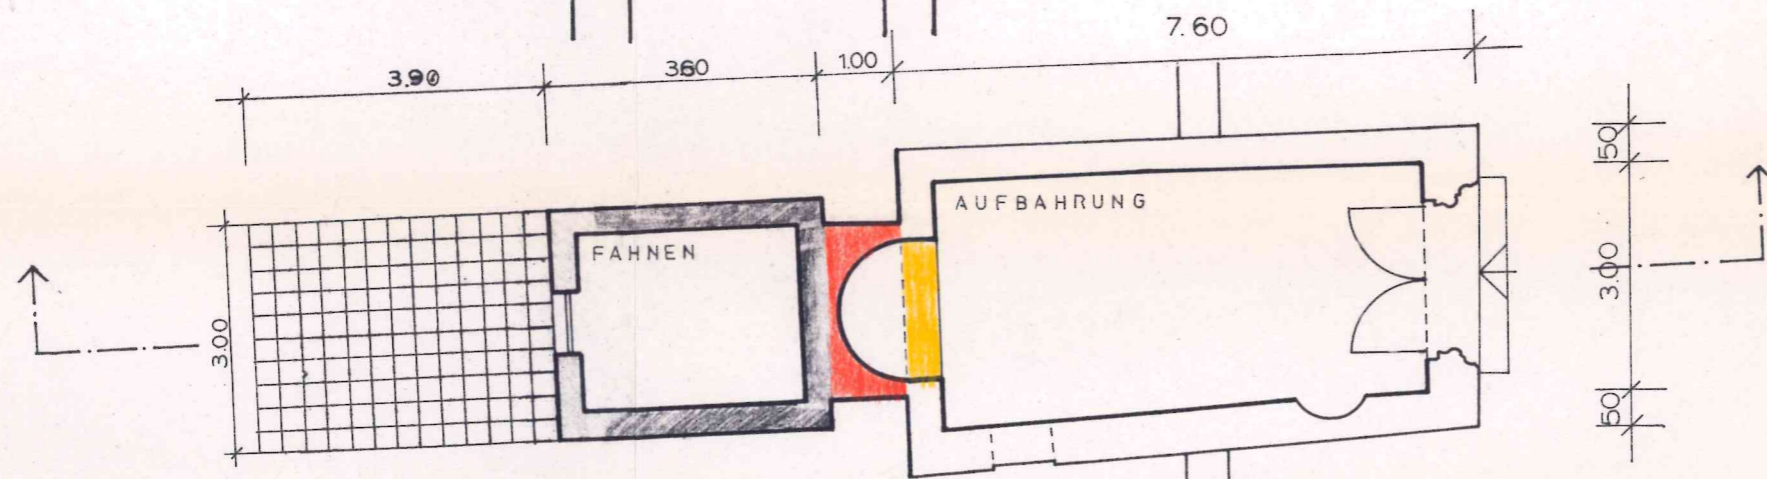

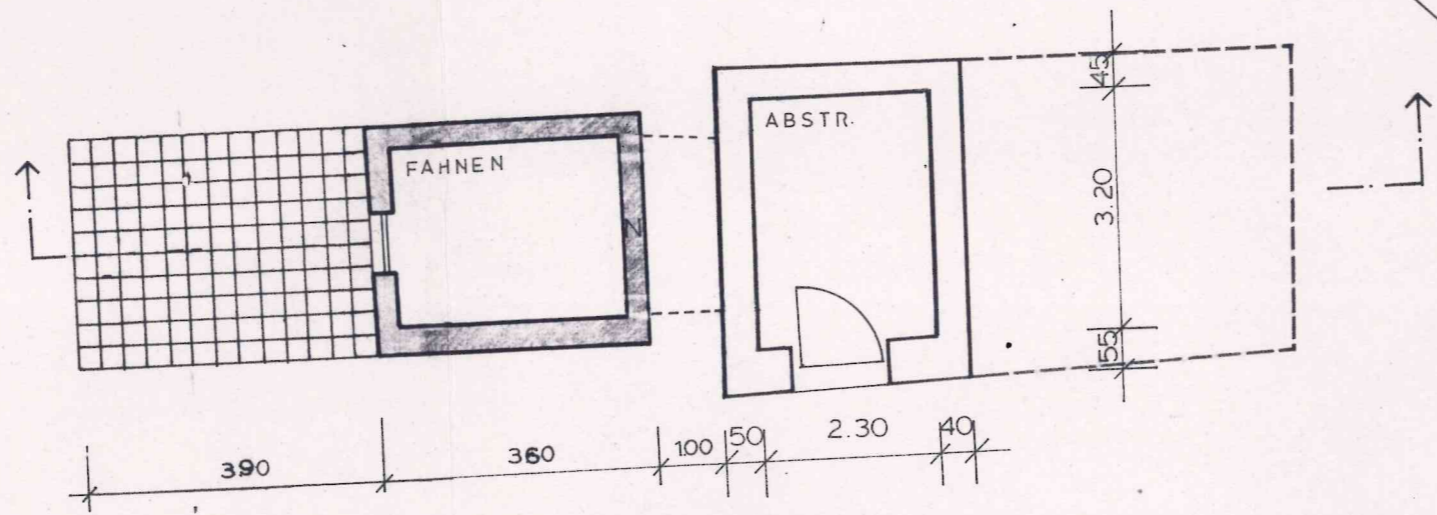

- BESTAND
- ABBRUCH
- NEUBAU

ZCHNITT